
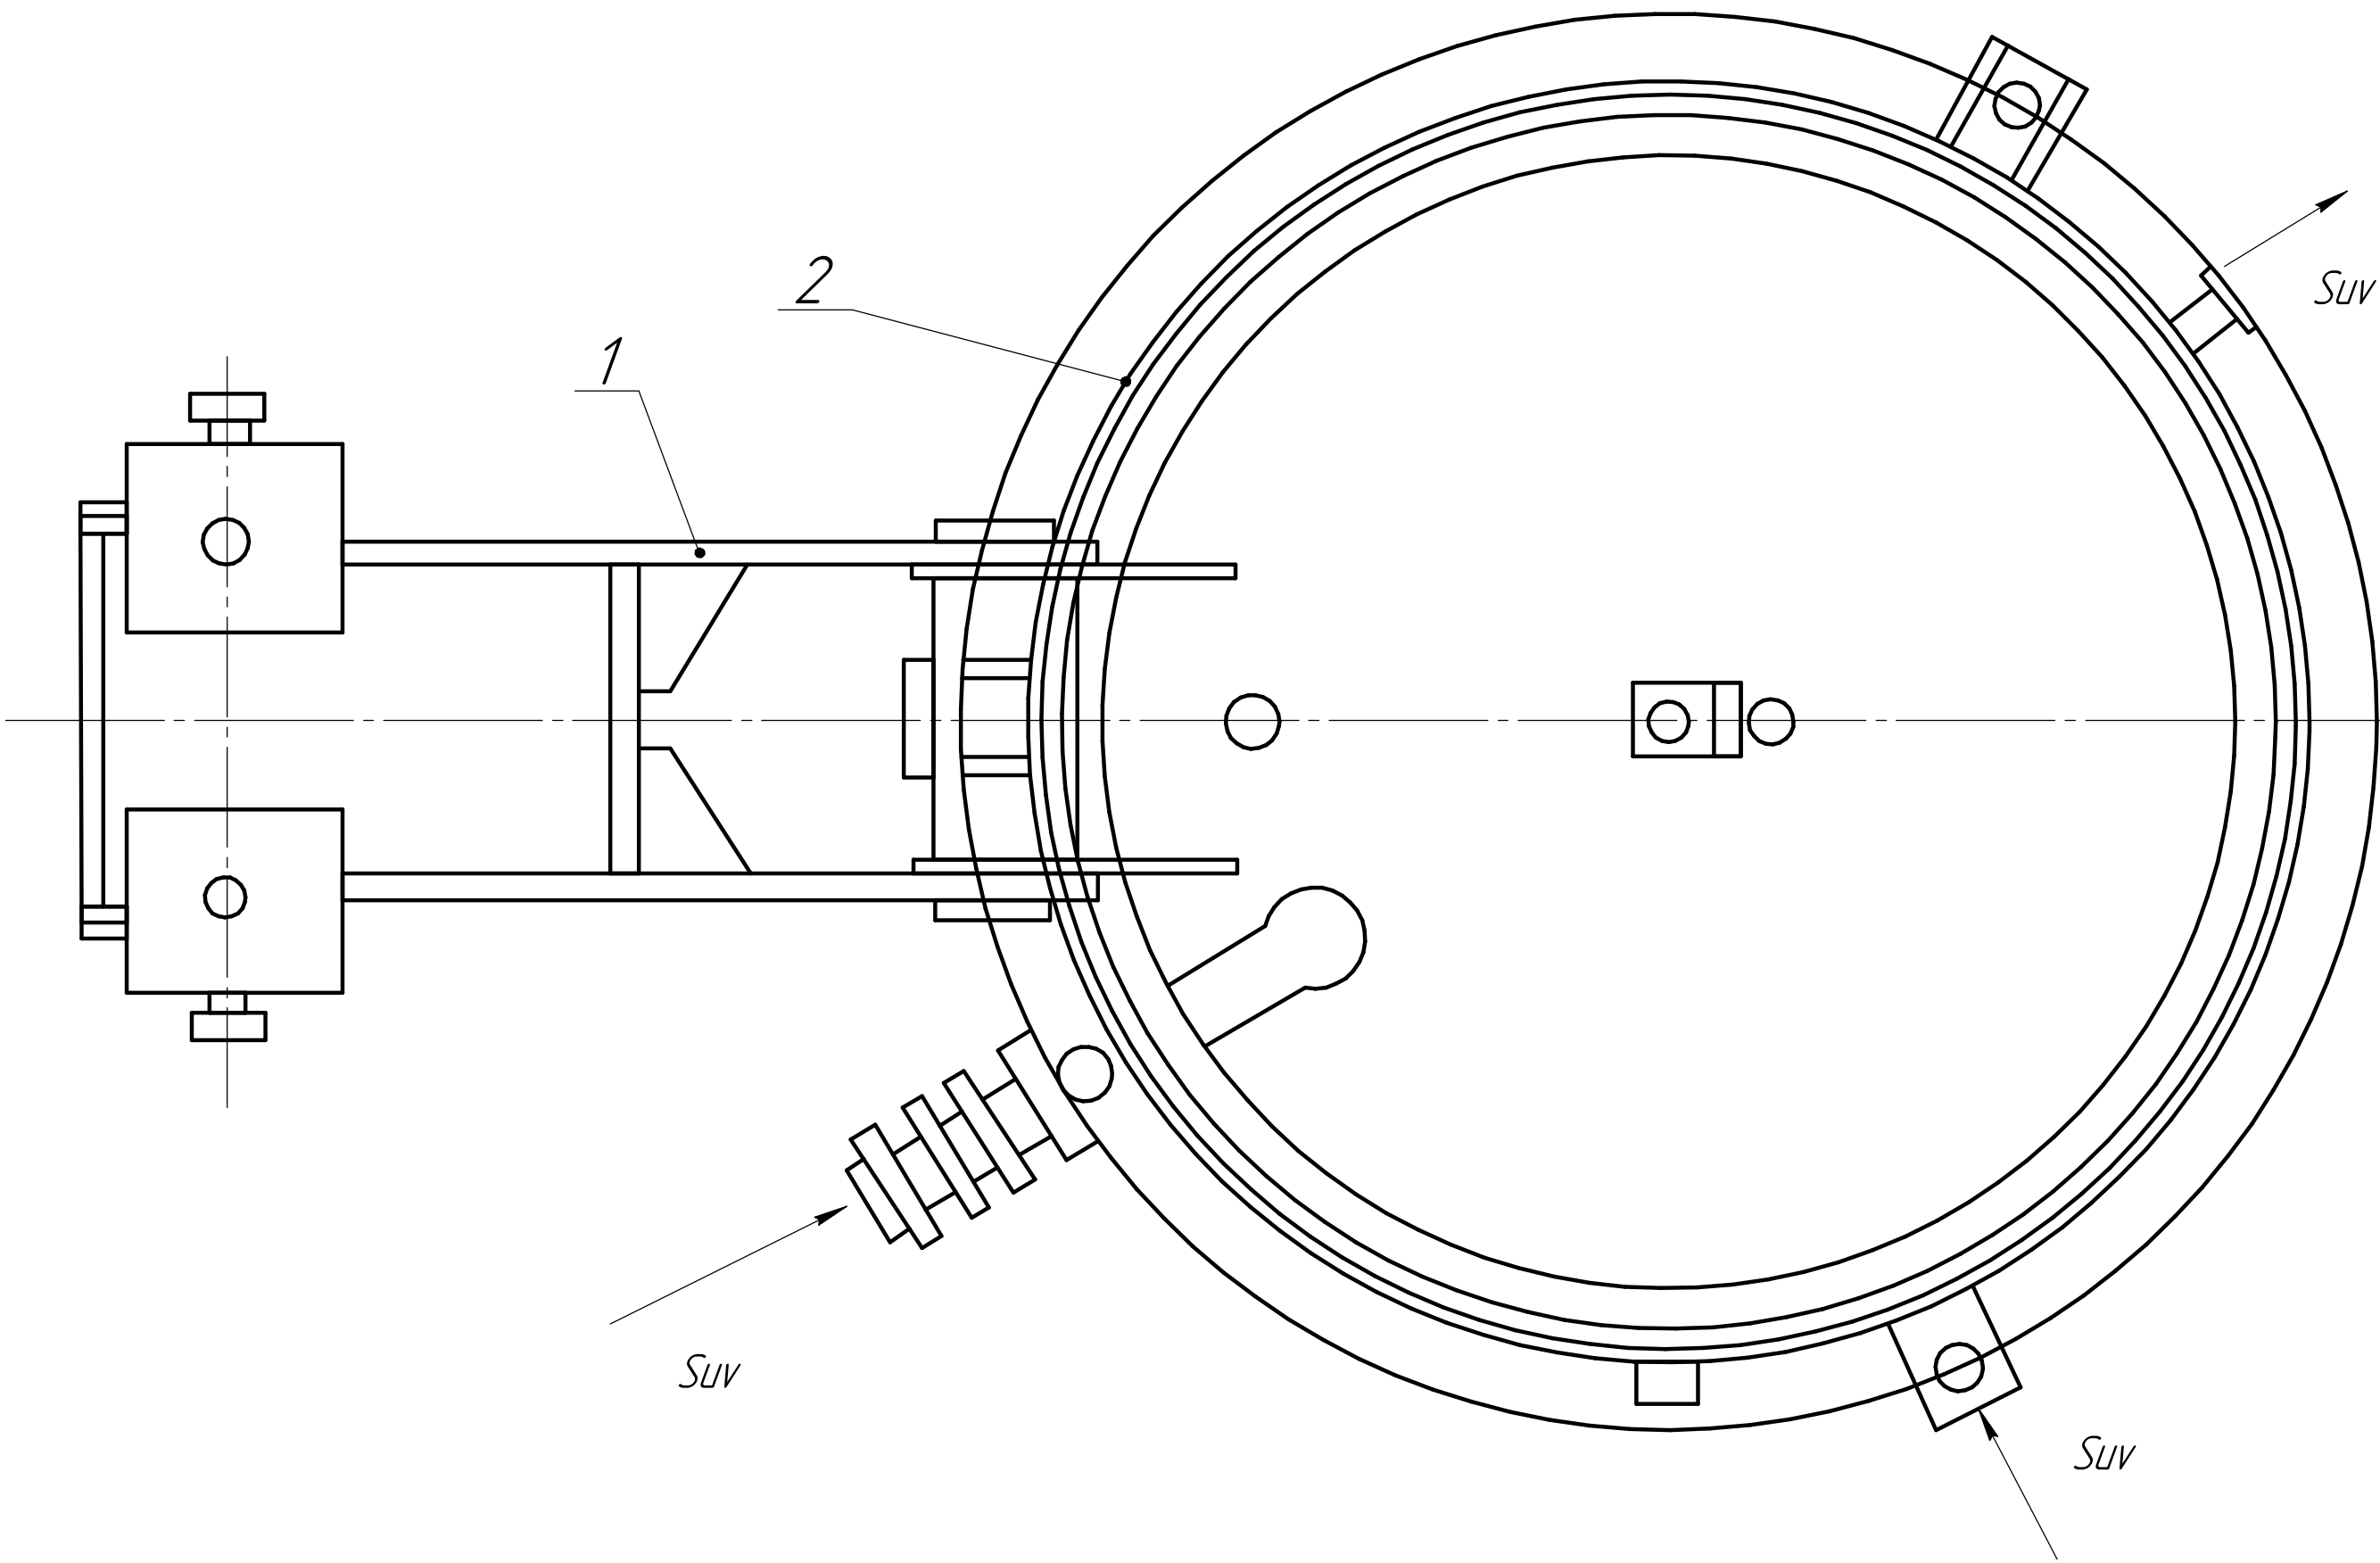


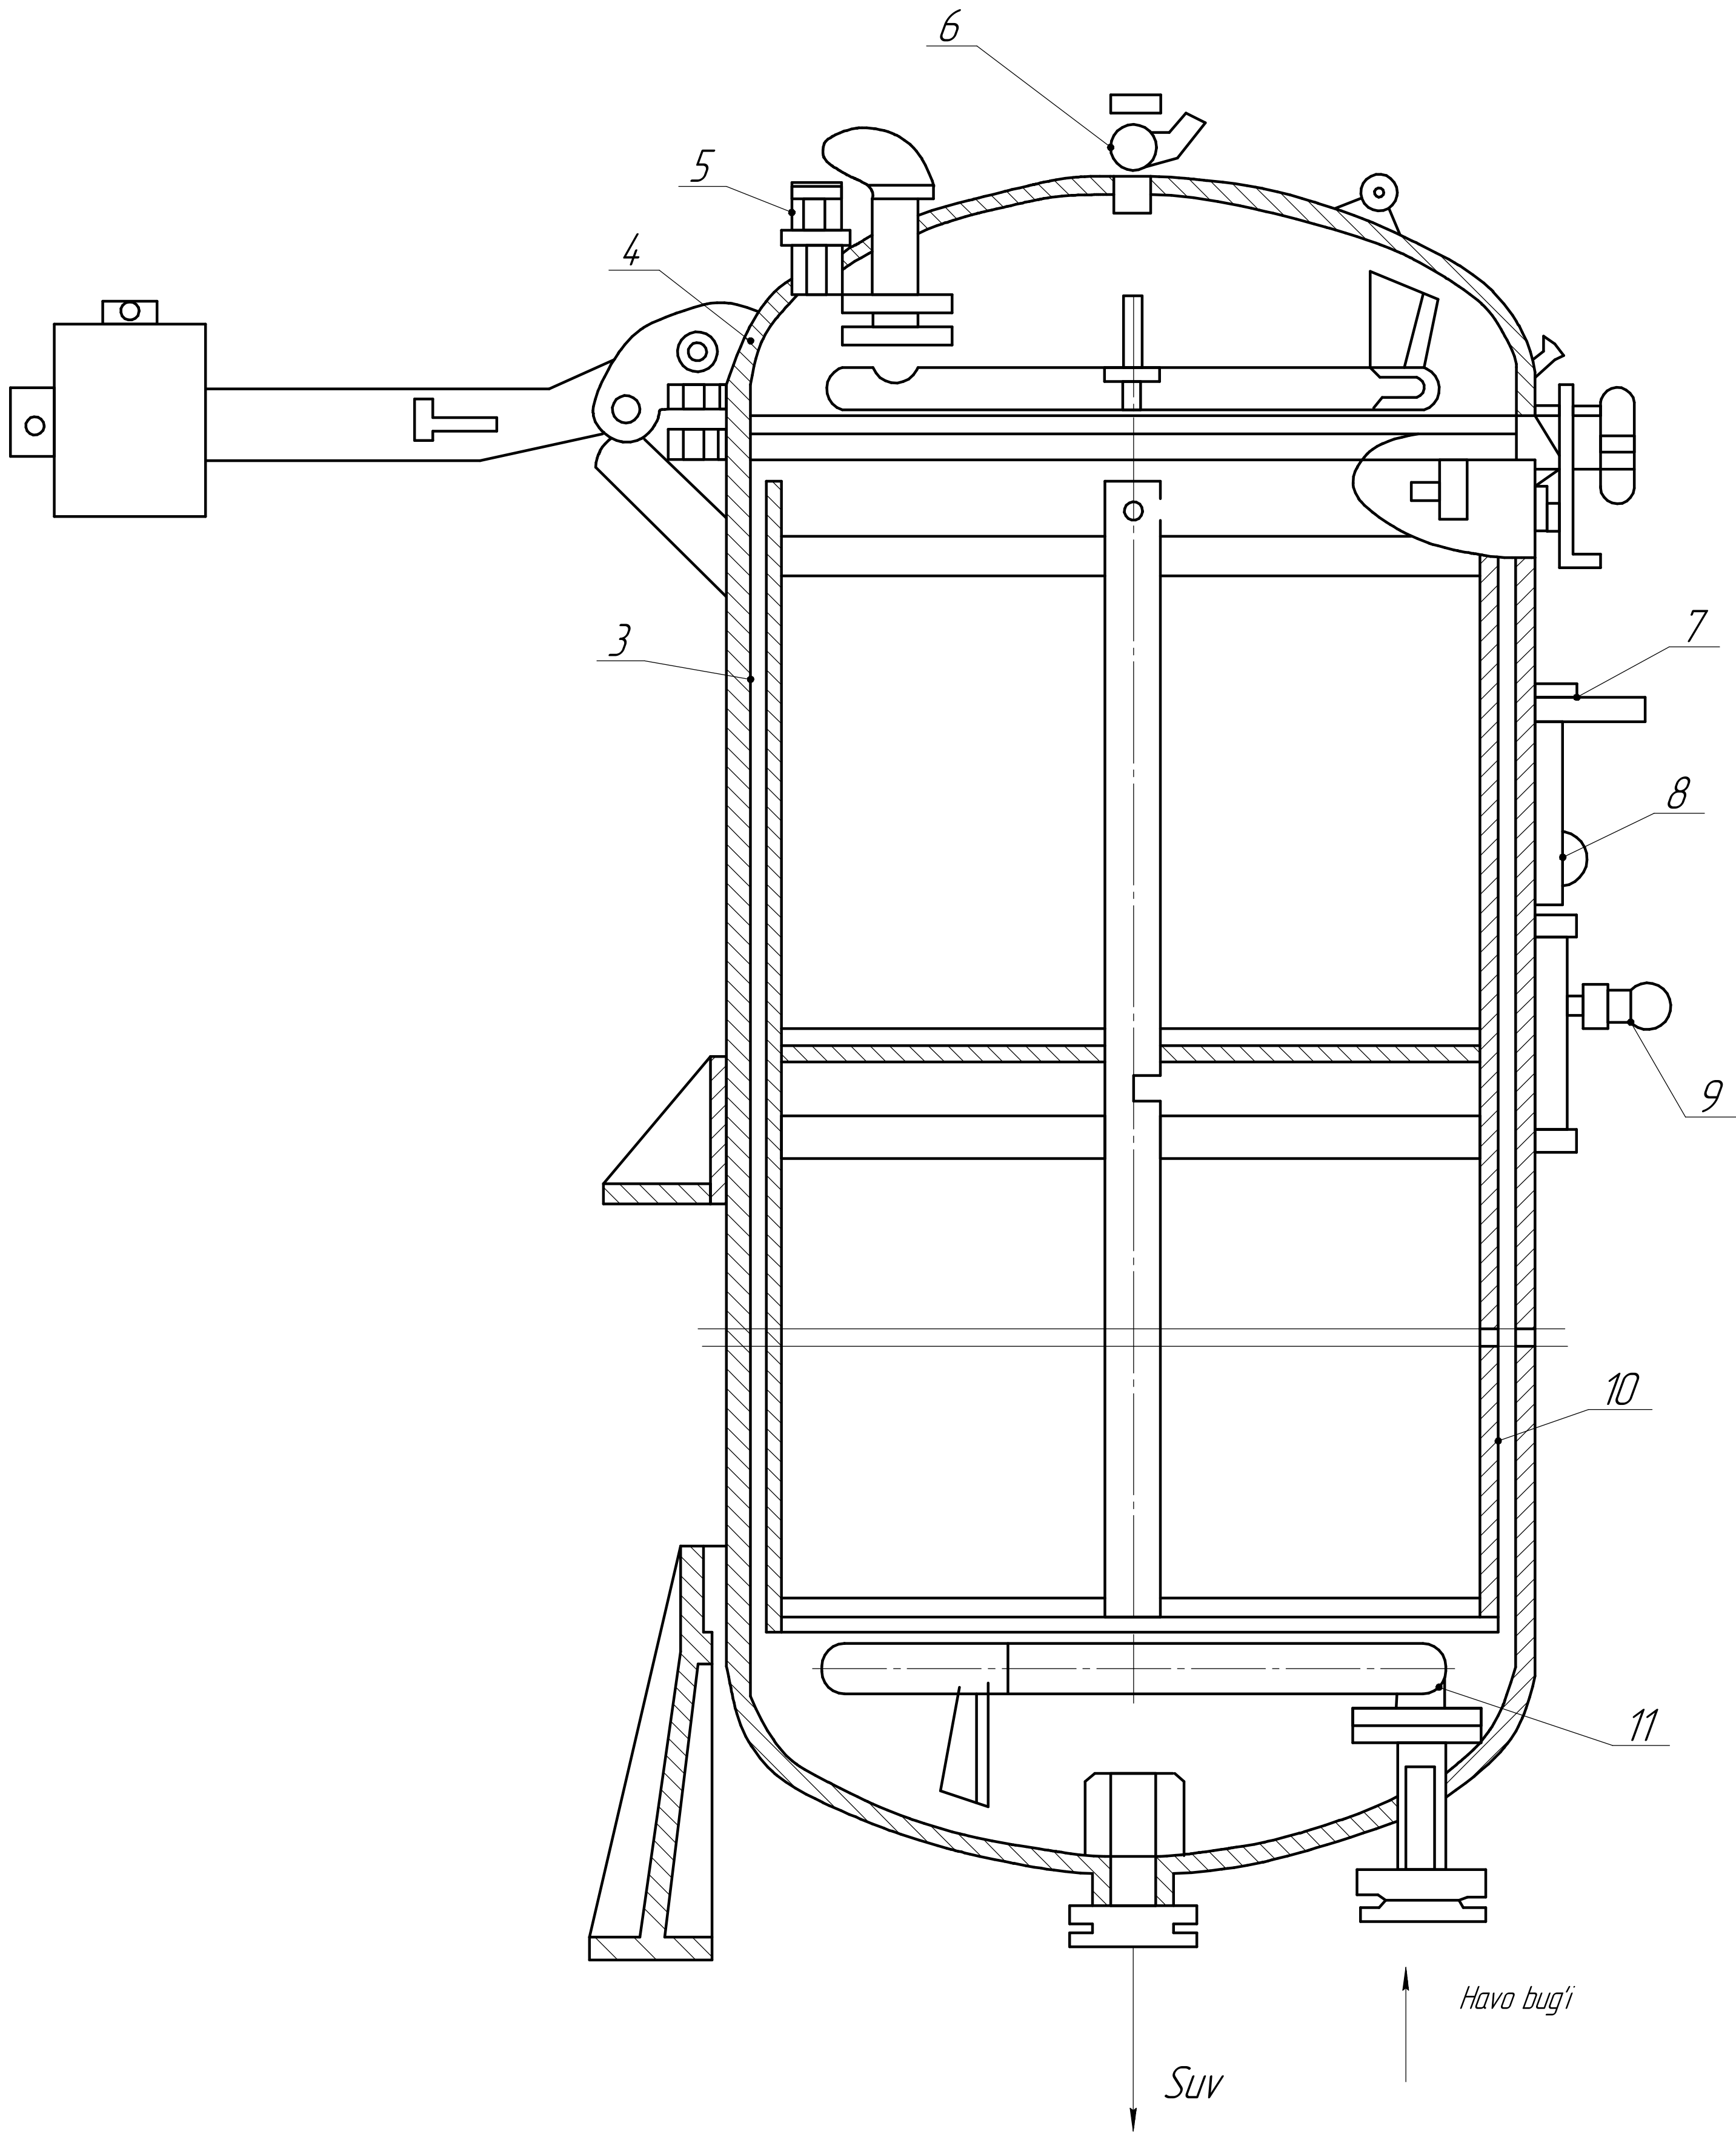

Nº	Nomlanishi	Texnik tavsif	Sani	Eslatma
1	Tenglashtiruvchi maslama		1	
2	Qisqich		1	
3	Korpus		1	
4	Qopqoq		1	
5	Himoya klapani		1	
6	Namuna tushiruvchi jo'mrak		1	
7	Termometr		1	
8	Manometr		1	
9	PRP2 tipidagi dasturiy roslagich		1	
10	Yig'ish qutishi		1	
11	Bug'li barbatyor		1	

Kurs ishi-2025				Sum	Massa	Massumad
Изм./лист	№ докум.	Подп.	Дата	Kampotlar.Ularda tayyorlash jarayonida sterilizatsiya hisobi		
Разраб.	Zaigapanova.M					1:10
Проб.	Jumanova.M			Лист	Листов	1
Т.контр.				Avtoklav qurilmasi		
И.контр.				TKTI		
Чтб.				22-40 guruh		
Konuroban				Формат А1		